





**FRONT ELEVATION**

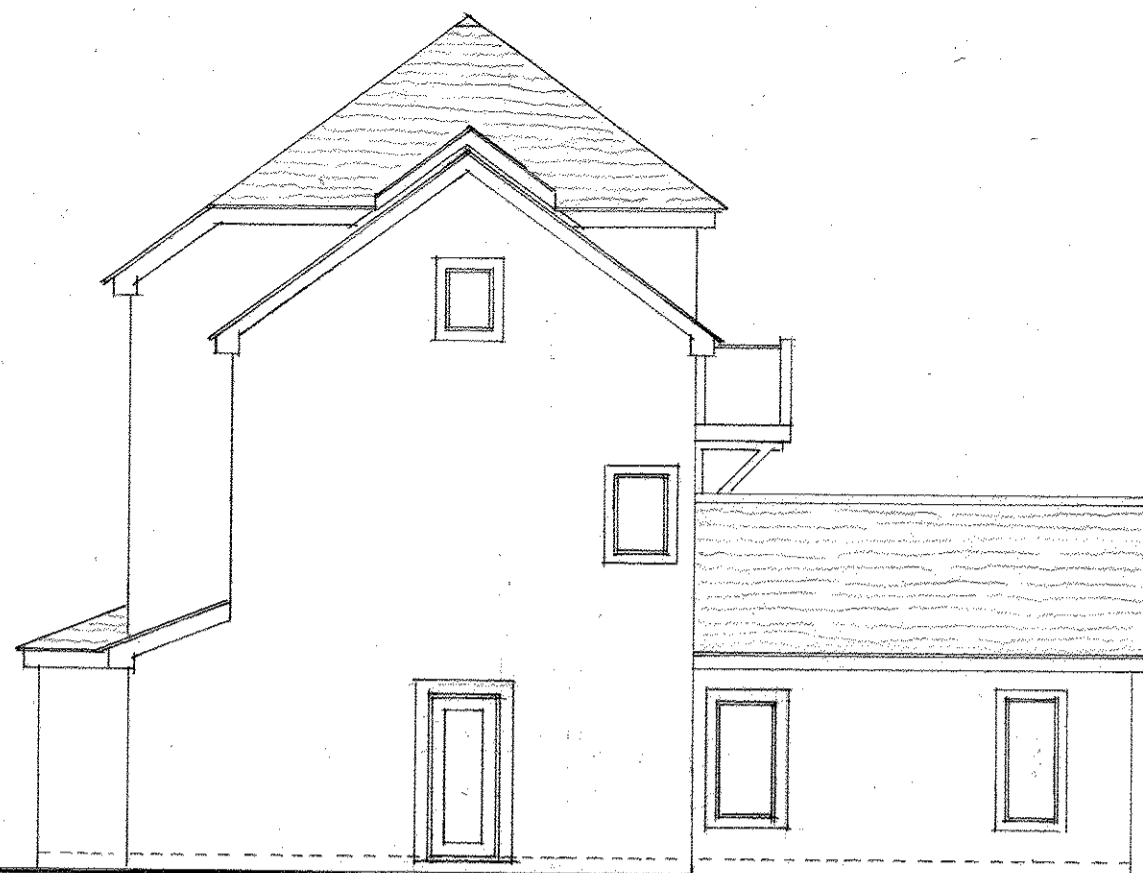


**SIDE ELEVATION**




**REAR ELEVATION**

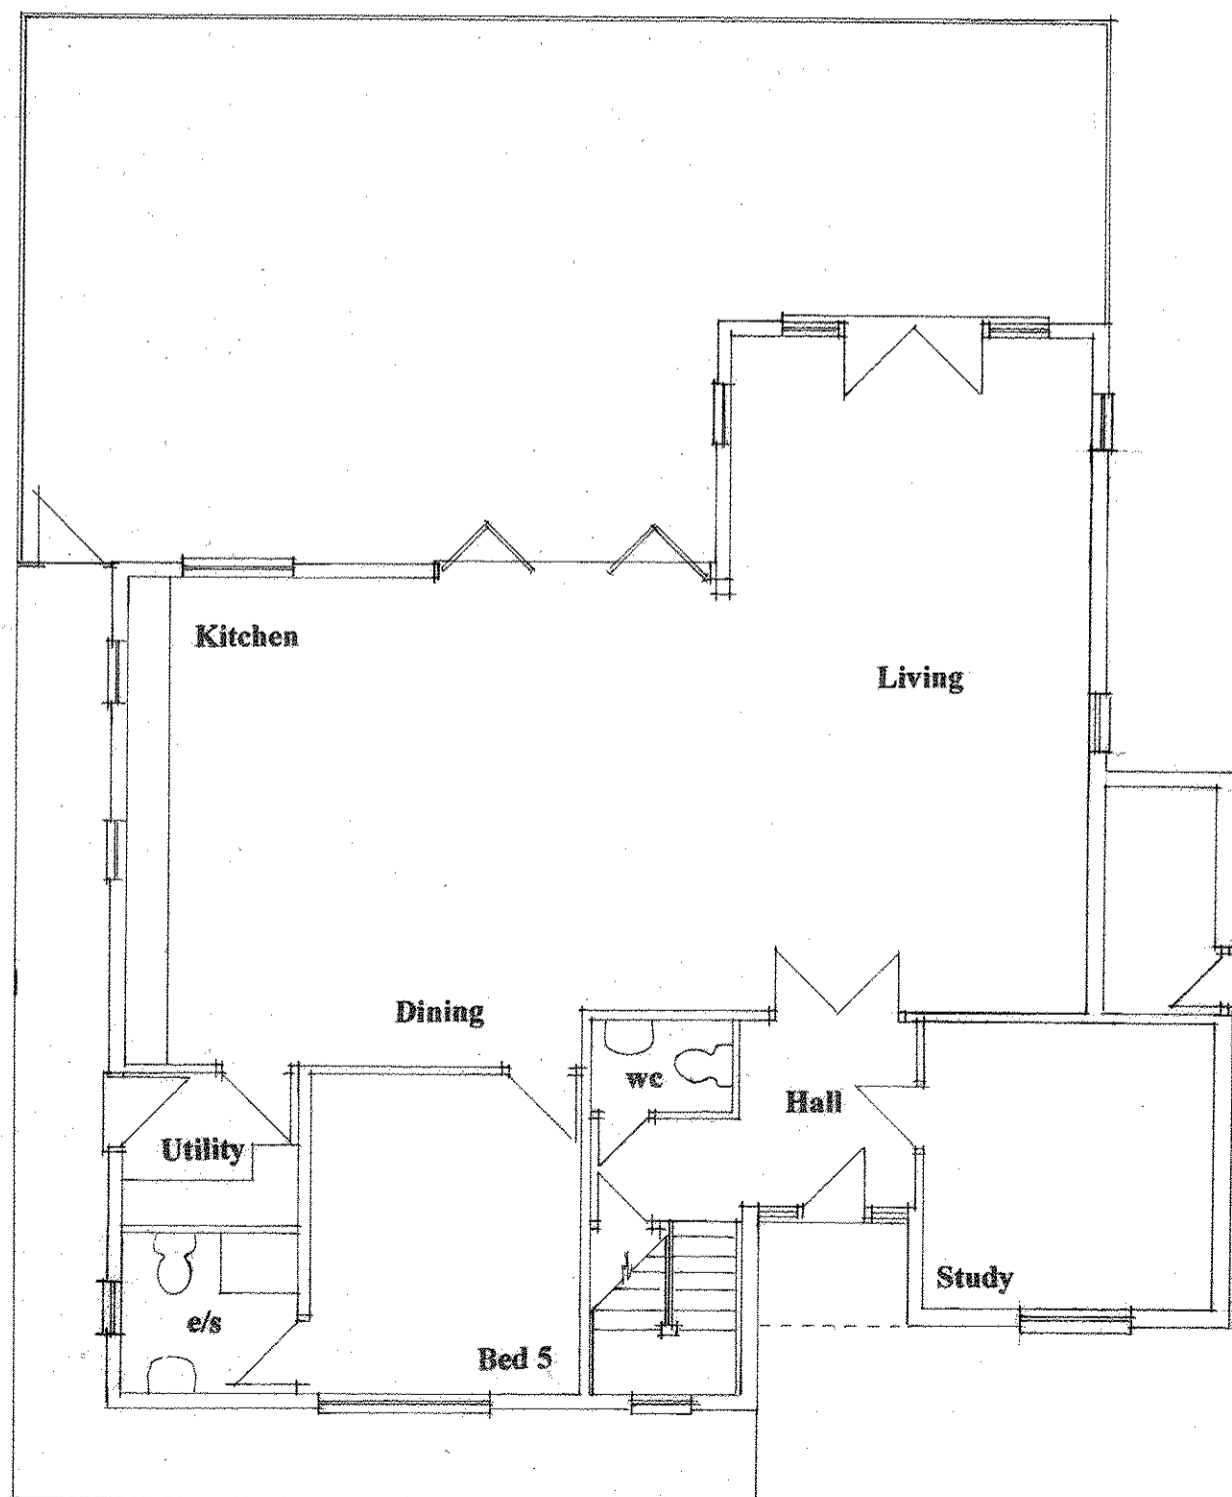


**GROUND FLOOR**

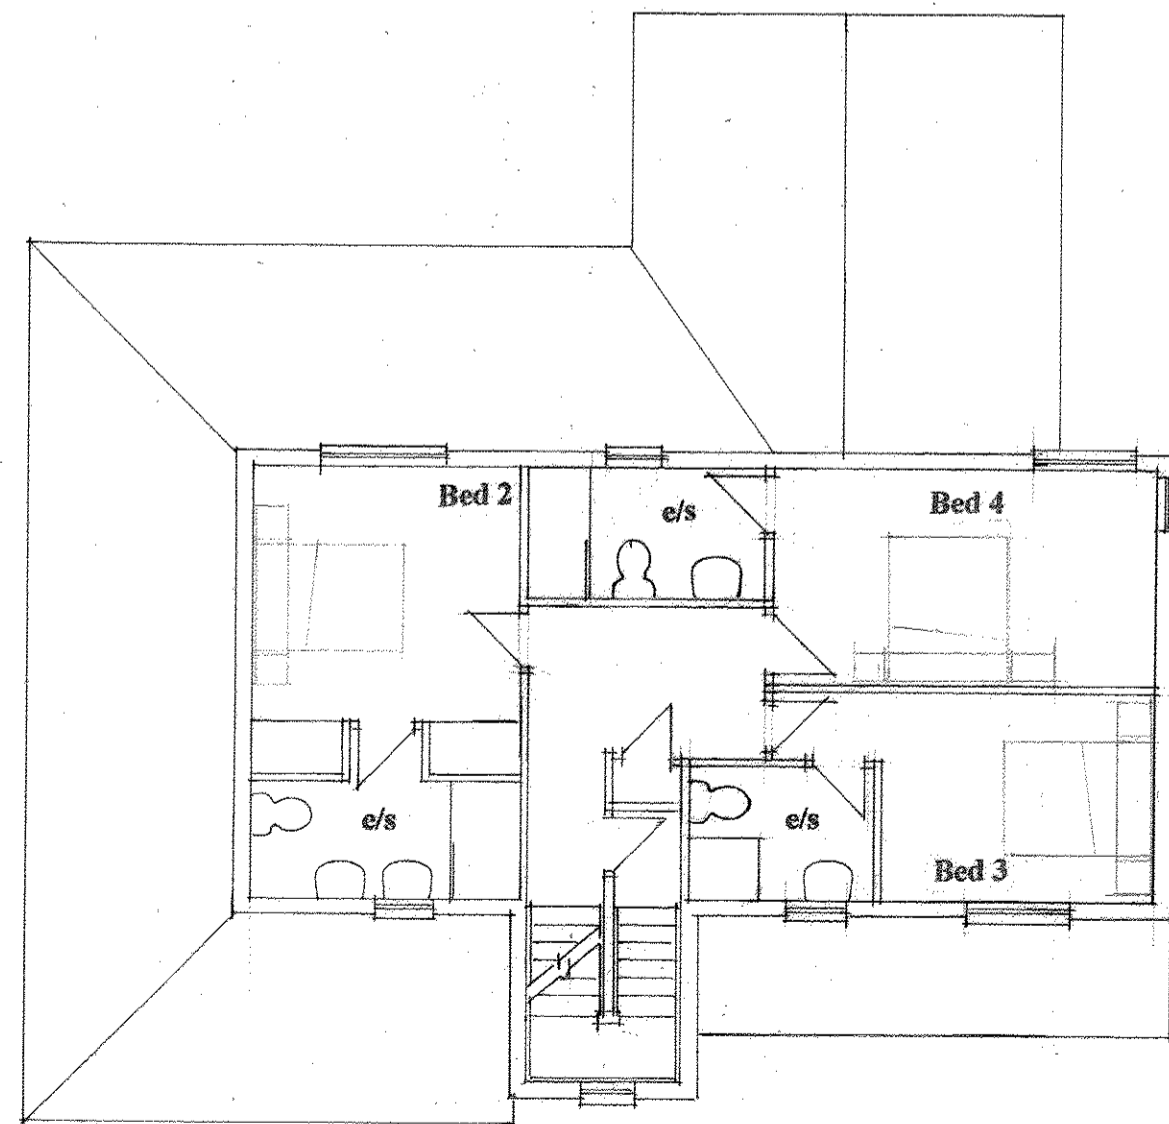

**FIRST FLOOR**

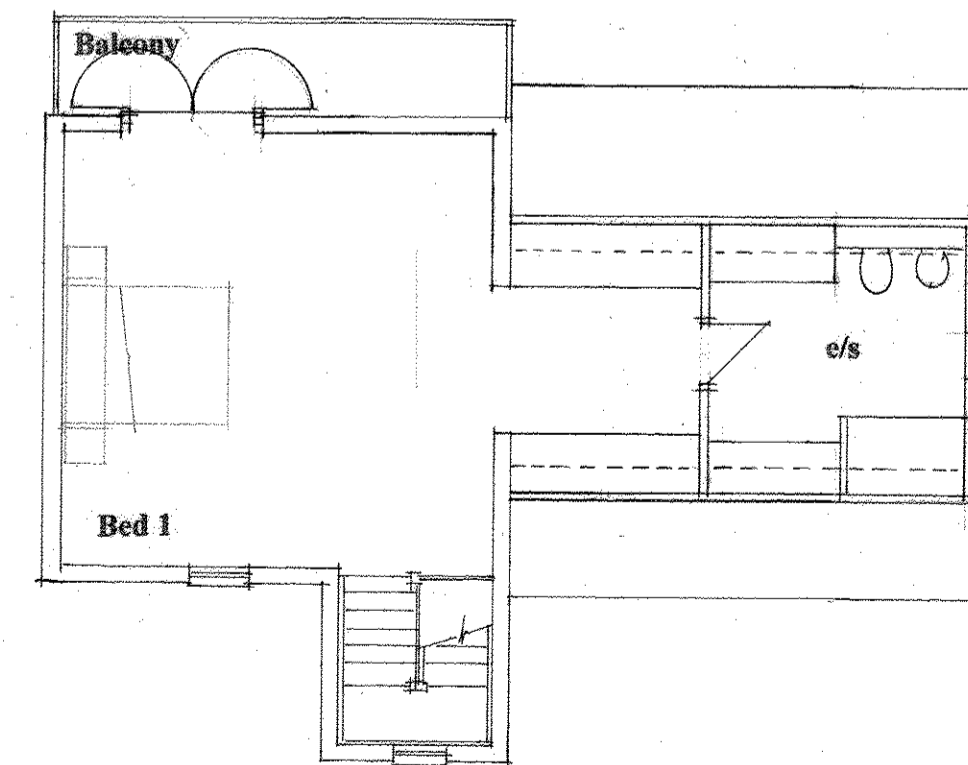

**SECOND FLOOR**

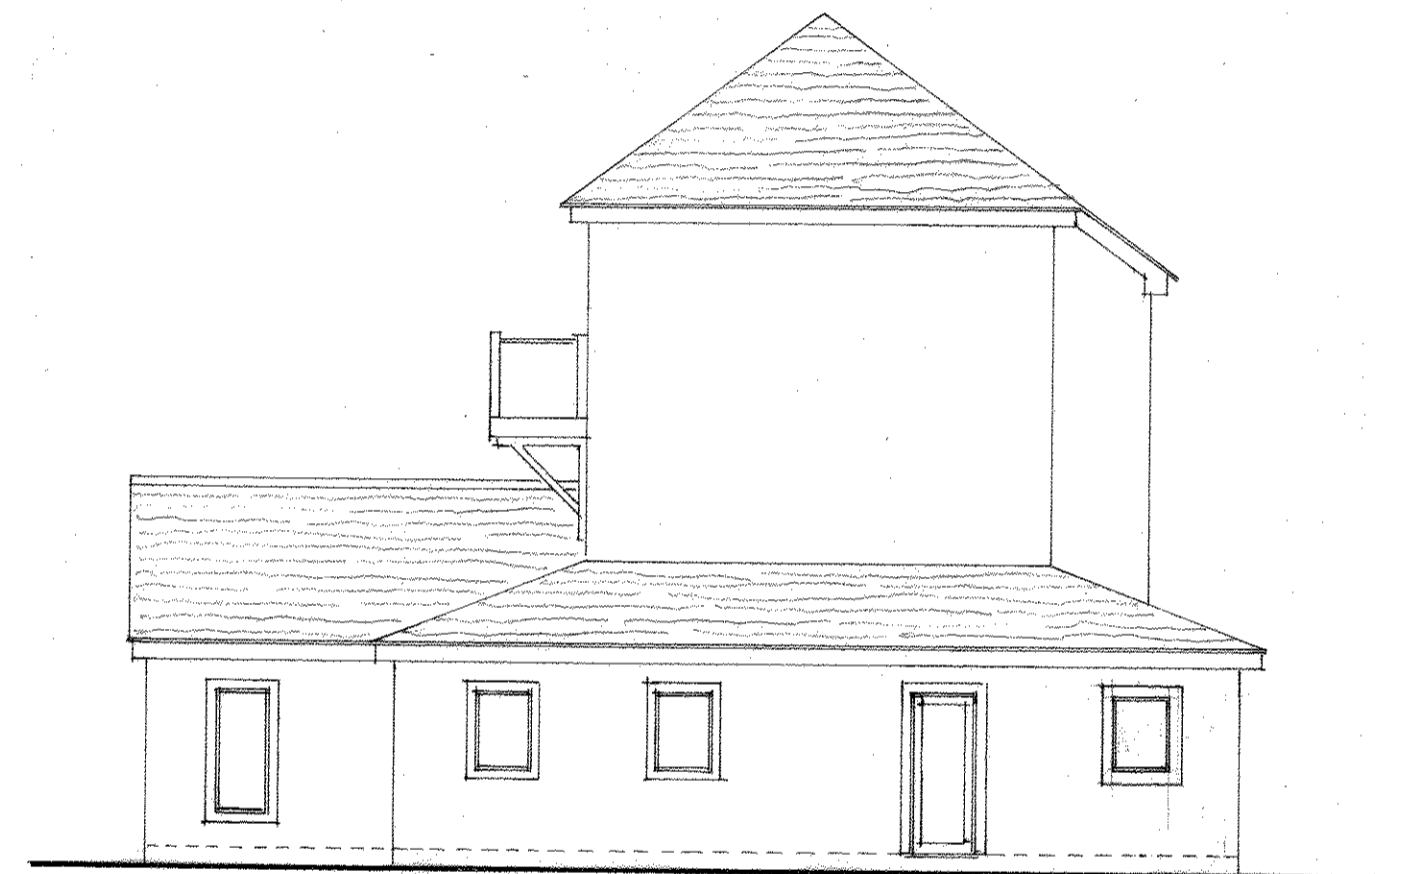

**SIDE ELEVATION**

Client  
**WATERMARK LTD**  
 Project  
**LAKE 16**  
**THE PENINSULA**  
 Drawing  
**LODGE DI, PLOT 48**  
**PLANS & ELEVATIONS**  
 Drg No 7725/650 | 1:100@A2 | 11-1-18

**ANDREW P JONES**  
**ASSOCIATES**  
 Development Consultants  
 HOLLBANK HOUSE, STOCKWELL LANE,  
 CLEEVE HILL, CHELTENHAM,  
 GLOUCESTERSHIRE, GL52 3PU  
 TELEPHONE/FAX 01242 676025  
 e-mail [aj@apjassociates.co.uk](mailto:aj@apjassociates.co.uk)